

THE RIVERDALE (36-1N)

ELEVATION A



ELEVATION B



THE RIVERDALE (36-1N)



ELEVATION C

ELEVATION A

3 BED. – 1,824 SQ FT

ELEVATION B









3 BED. – 1,823 SQ FT

ELEVATION C



3 BED. – 1,846 SQ FT

OPT. FINISHED BASEMENT

513 SQ FT

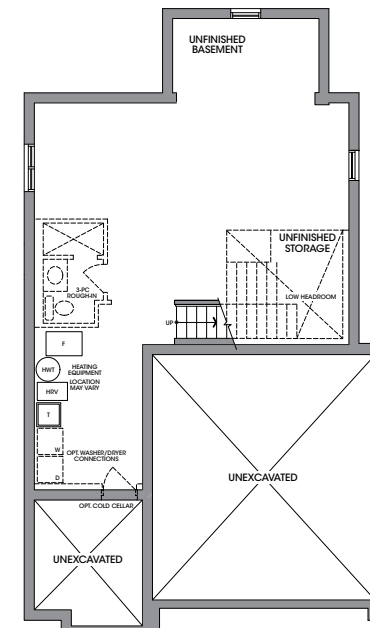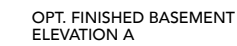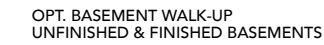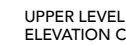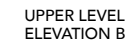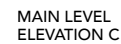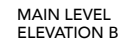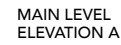

BASEMENT
ELEVATION A

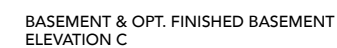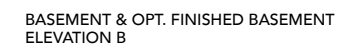

FLOORPLANS & ELEVATIONS ARE FINAL AND NOT SUBJECT TO CUSTOMIZATION AT TIME OF SALE OR THROUGH THE DECOR STUDIO. Floorplans and elevations are not to scale and subject to architectural review/inclusion including without limitation, the house being constructed with a layout that is the reverse of that set out above. All materials, specifications, details and dimensions, if any, are approximate and subject to change without notice in order to comply with building site conditions and municipal, structural, Vendor and/or architectural requirements. Actual usable floor area may vary from the stated floor area in accordance with the Floor Area Calculations Directive dated February 1, 2021 published by the Housing Construction Regulatory Authority. Location of structural and mechanical elements may vary from what is shown. Bulkheads are not shown on this plan and may be in areas of the Unit as required to provide venting and mechanical systems. Door and window location, type, size, and swing may vary without notice. Homes are sold unfurnished. If applicable, balconies, terraces, and patios, if any, are exclusive use common elements, shown for display purposes only and the location and size are subject to change without notice. E. & O. E. 2024/018. JFS

THE RIVERSIDE (36-2N)

ELEVATION A



ELEVATION B



THE RIVERSIDE (36-2N)



ELEVATION C

THE
RIVERSIDE
(36-2N)

ELEVATION A
4 BED. – 2,067 SQ FT
ELEVATION B
4 BED. – 2,048 SQ FT
ELEVATION C
4 BED. – 2,062 SQ FT

OPT. FINISHED BASEMENT
656 SQ FT




ELEVATION A




ELEVATION B




ELEVATION C

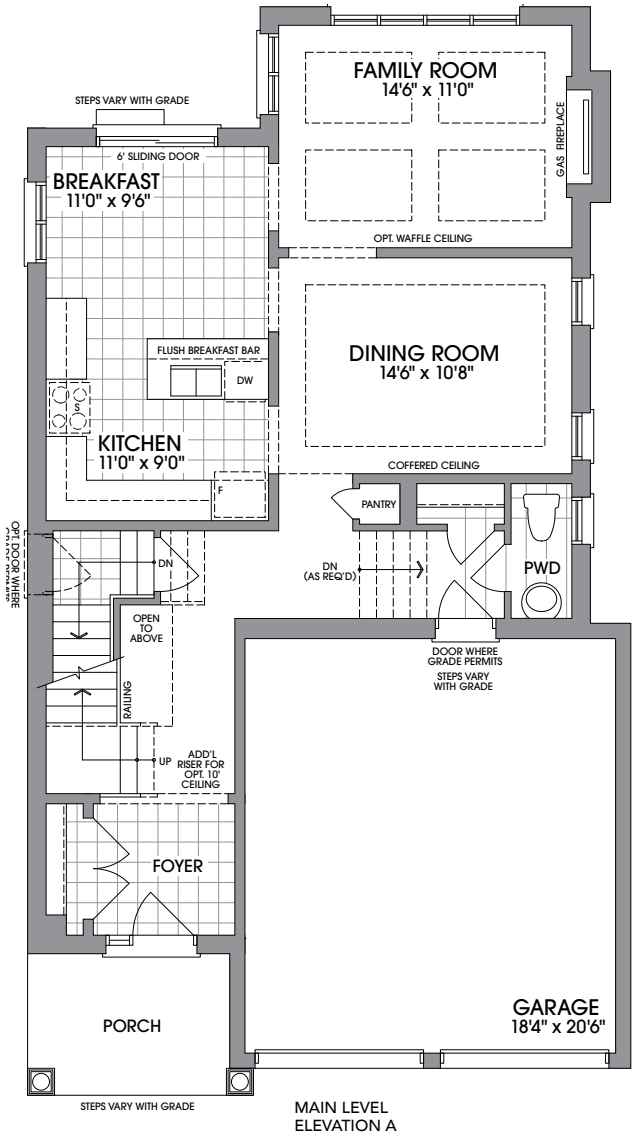


MAIN LEVEL
ELEVATION A

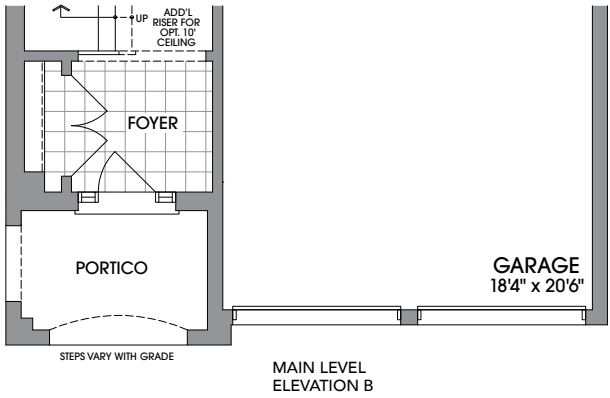


MAIN LEVEL
ELEVATION B

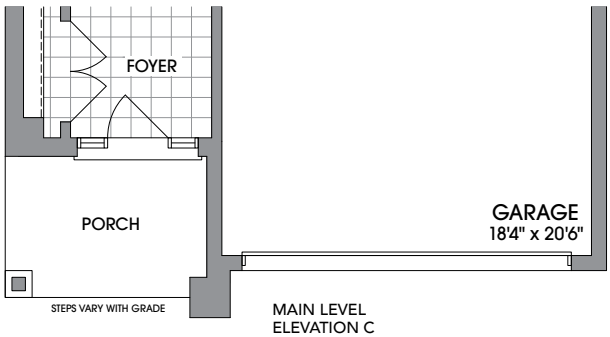


MAIN LEVEL
ELEVATION C

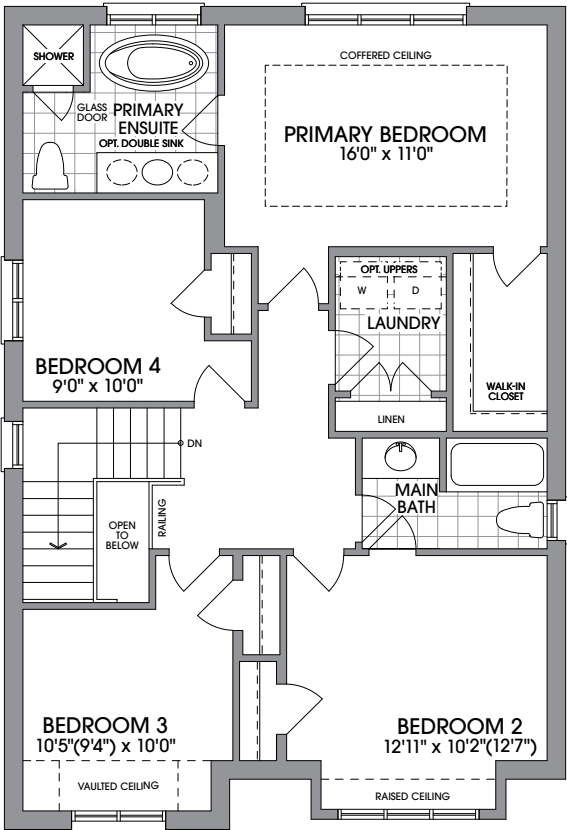


UPPER LEVEL
ELEVATION A

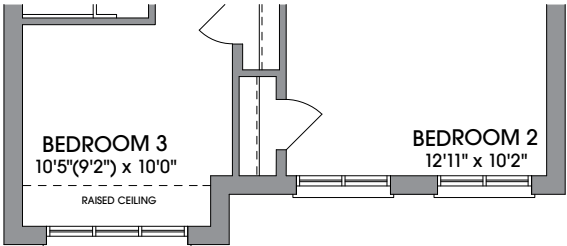


UPPER LEVEL
ELEVATION B

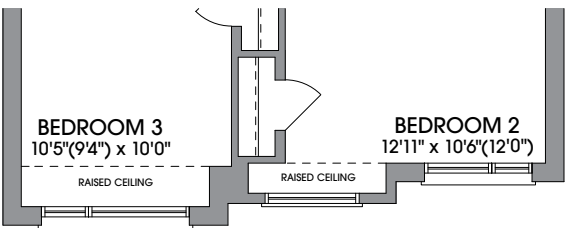


UPPER LEVEL
ELEVATION C

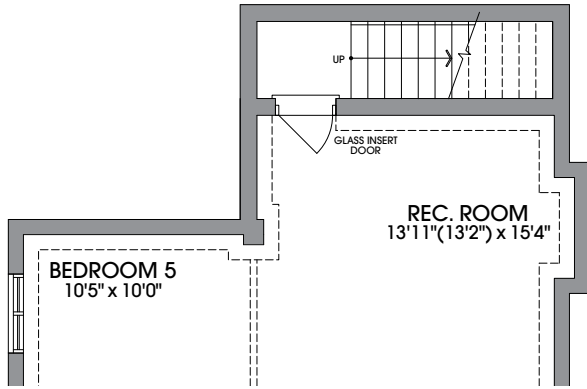


OPT. BASEMENT WALK-UP
UNFINISHED & FINISHED BASEMENTS

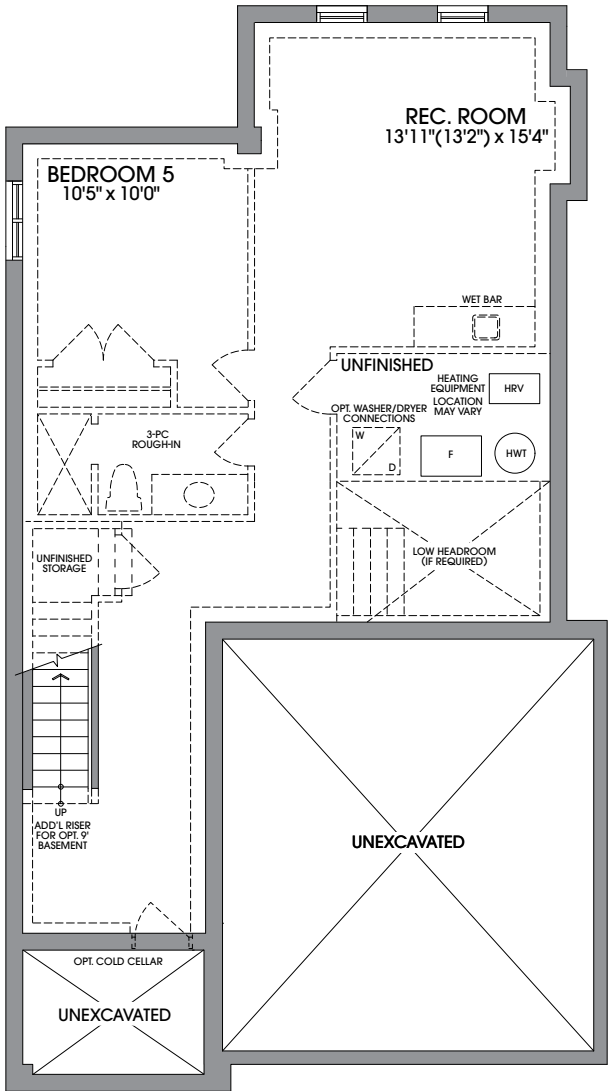


OPT. FINISHED BASEMENT
ELEVATION A

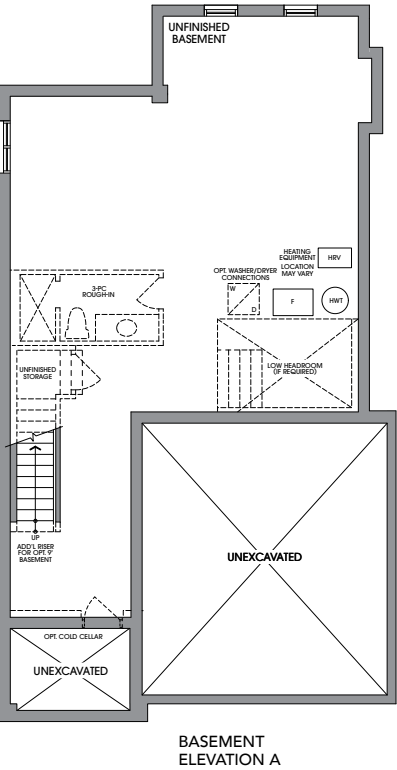

BASEMENT
ELEVATION A

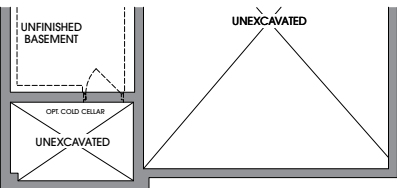

BASEMENT &
OPT. FINISHED BASEMENT
ELEVATION B

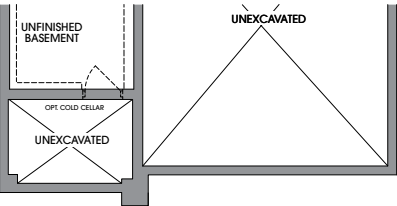

BASEMENT &
OPT. FINISHED BASEMENT
ELEVATION C

FLOORPLANS & ELEVATIONS ARE FINAL AND NOT SUBJECT TO CUSTOMIZATION AT TIME OF SALE OR THROUGH THE DECOR STUDIO. Floorplans and elevations are not to scale and subject to architectural review/revision including without limitation, the house being constructed with a layout that is the reverse of that set out above. All materials, specifications, details and dimensions, if any, are approximate and subject to change without notice in order to comply with building site conditions and municipal, structural, Vendor and/or architectural requirements. Actual usable floor area may vary from the stated floor area in accordance with the Floor Area Calculations Directive dated February 1, 2021 published by the Housing Construction Regulatory Authority. Location of structural and mechanical elements may vary from what is shown. Bulkheads are not shown on this plan and may be in areas of the Unit as required to provide venting and mechanical systems. Door and window location, type, size, and swing may vary without notice. Homes are sold unfurnished. If applicable, balconies, terraces, and patios, if any, are exclusive use common elements, shown for display purposes only and the location and size are subject to change without notice. E. & O.E. 20240918_IFS

THE RIVERBEND (36-3N)

ELEVATION A



ELEVATION B



THE RIVERBEND (36-3N)



ELEVATION C

THE
RIVERBEND
(36-3N)

ELEVATION A
4 BED. - 2,194 SQ FT

ELEVATION B
4 BED. - 2,180 SQ FT

ELEVATION C
4 BED. - 2,188 SQ FT

OPT. FINISHED BASEMENT
645 SQ FT




ELEVATION A




ELEVATION B




ELEVATION C

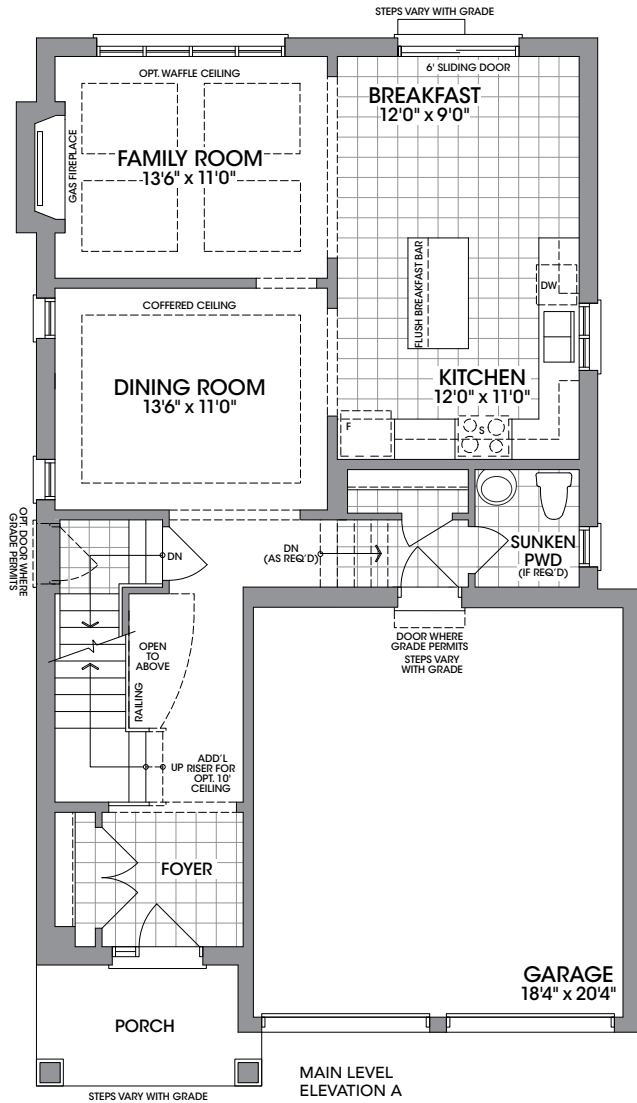


MAIN LEVEL
ELEVATION A

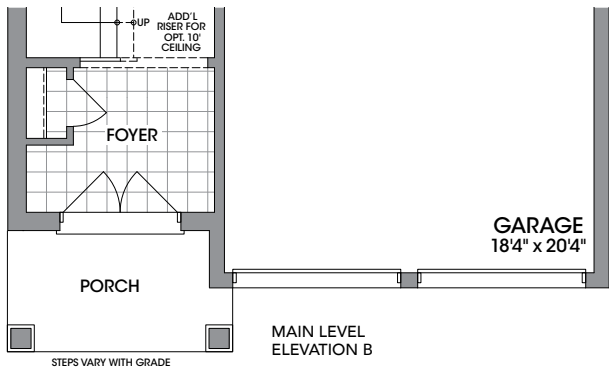


MAIN LEVEL
ELEVATION B

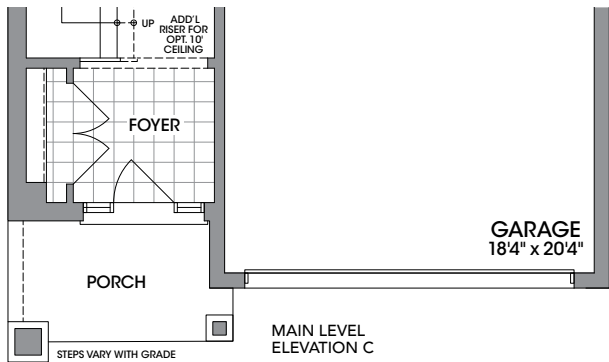


MAIN LEVEL
ELEVATION C

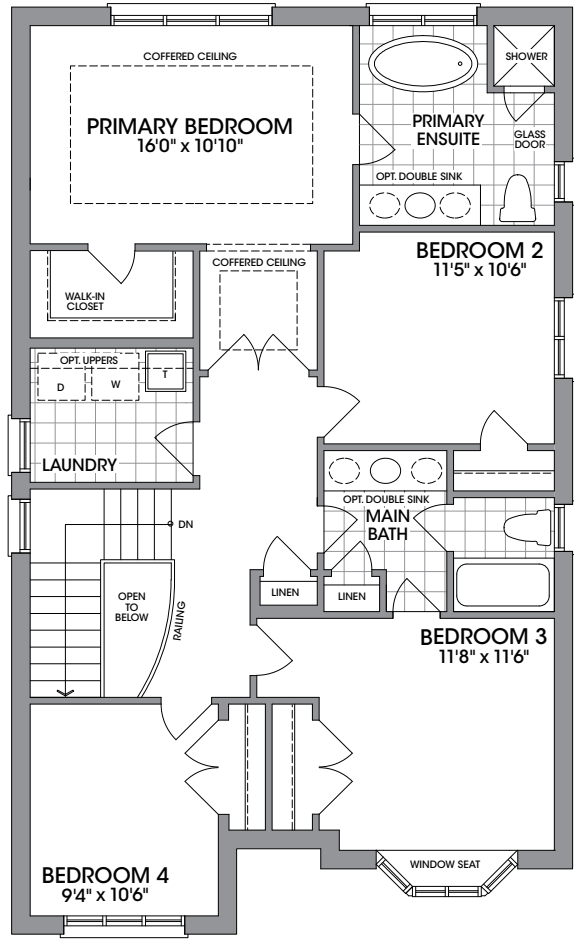


UPPER LEVEL
ELEVATION A

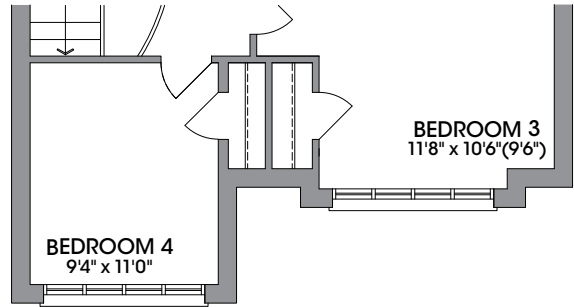


UPPER LEVEL
ELEVATION B

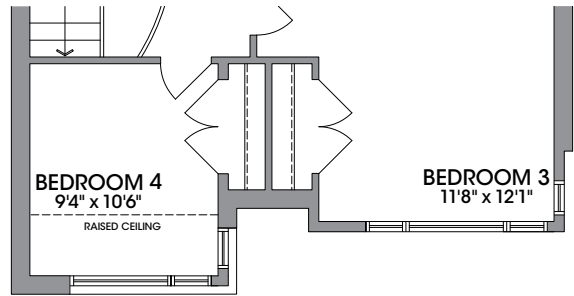


UPPER LEVEL
ELEVATION C

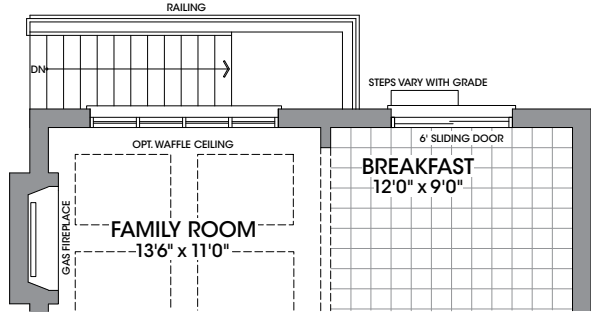


MAIN LEVEL
W/ OPT. BASEMENT WALK-UP

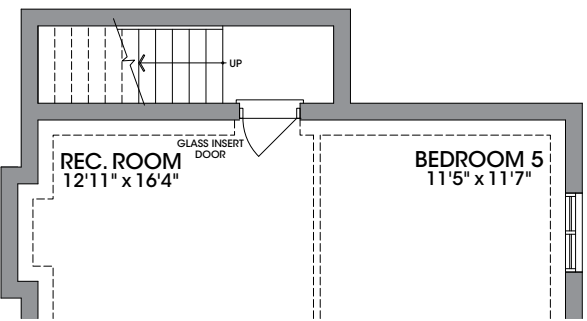

OPT. BASEMENT WALK-UP
UNFINISHED & FINISHED BASEMENTS

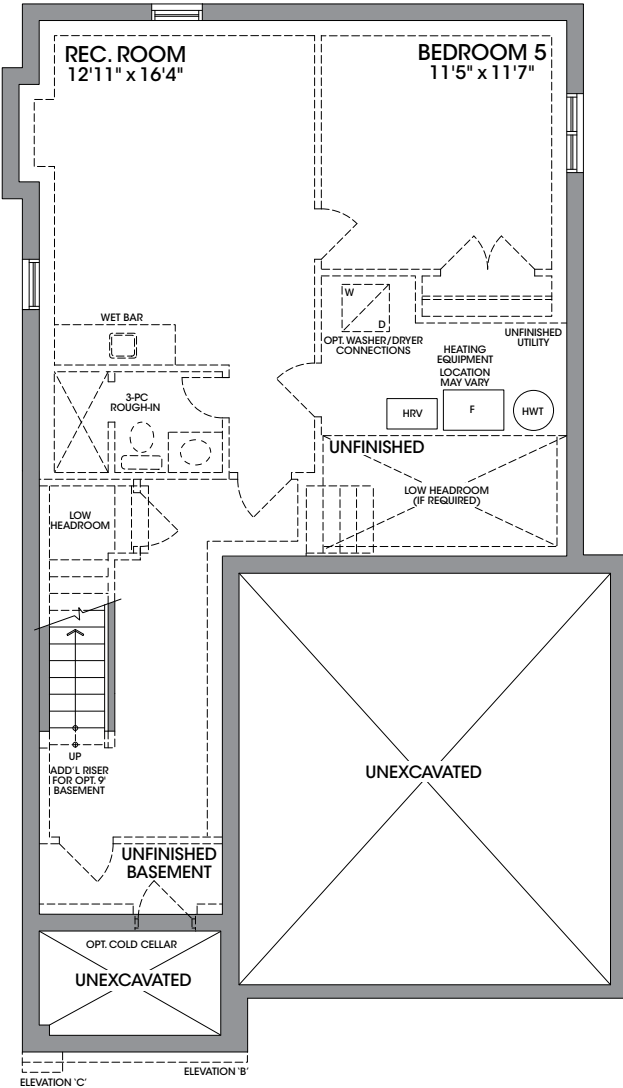

OPT. FINISHED BASEMENT
ELEVATION A
(ELEV. B & C SIMILAR)

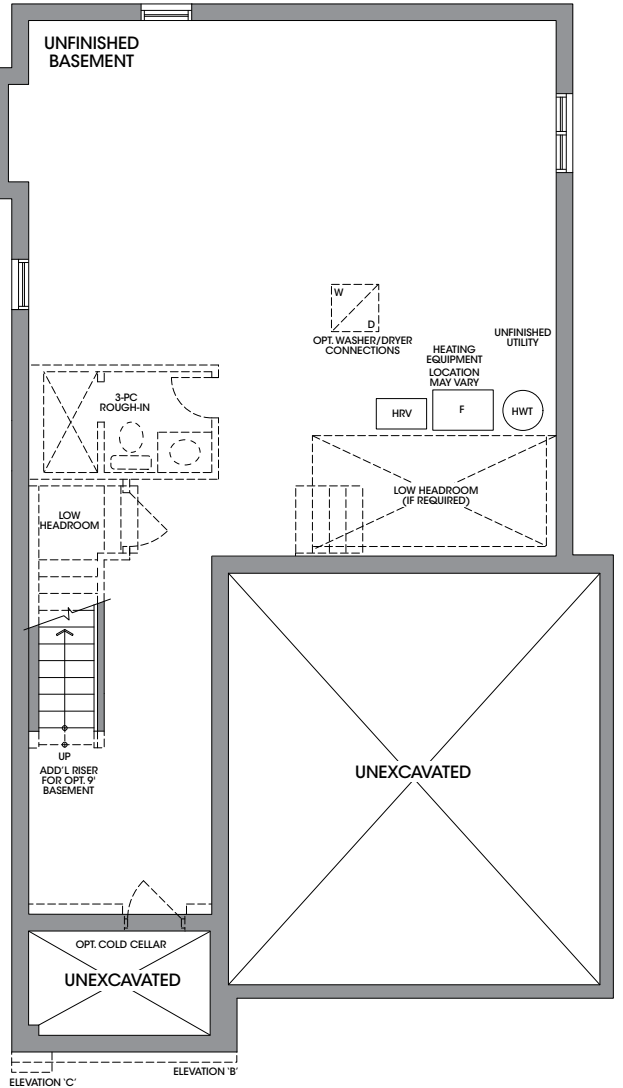

BASEMENT
ELEVATION A
(ELEV. B & C SIMILAR)

FLOORPLANS & ELEVATIONS ARE FINAL AND NOT SUBJECT TO CUSTOMIZATION AT TIME OF SALE OR THROUGH THE DECOR STUDIO. Floorplans and elevations are not to scale and subject to architectural review/revision including without limitation, the house being constructed with a layout that is the reverse of that set out above. All materials, specifications, details and dimensions, if any, are approximate and subject to change without notice in order to comply with building site conditions and municipal, structural, Vendor and/or architectural requirements. Actual usable floor area may vary from the stated floor area in accordance with the Floor Area Calculations Directive dated February 1, 2021 published by the Housing Construction Regulatory Authority. Location of structural and mechanical elements may vary from what is shown. Bulkheads are not shown on this plan and may be in areas of the Unit as required to provide venting and mechanical systems. Door and window location, type, size, and swing may vary without notice. Homes are sold unfurnished. If applicable, balconies, terraces, and patios, if any, are exclusive use common elements, shown for display purposes only and the location and size are subject to change without notice. E. & O.E. 20240918_IFS



THE RIVERSTONE (36-4N)

ELEVATION A



ELEVATION B



THE RIVERSTONE (36-4N)



ELEVATION C

THE
RIVERSTONE
(36-4N)

ELEVATION A
4 BED. – 2,439 SQ FT

ELEVATION B
4 BED. – 2,411 SQ FT

ELEVATION C
4 BED. – 2,428 SQ FT

OPT. FINISHED BASEMENT
805 SQ FT







ELEVATION A



ELEVATION B



ELEVATION C

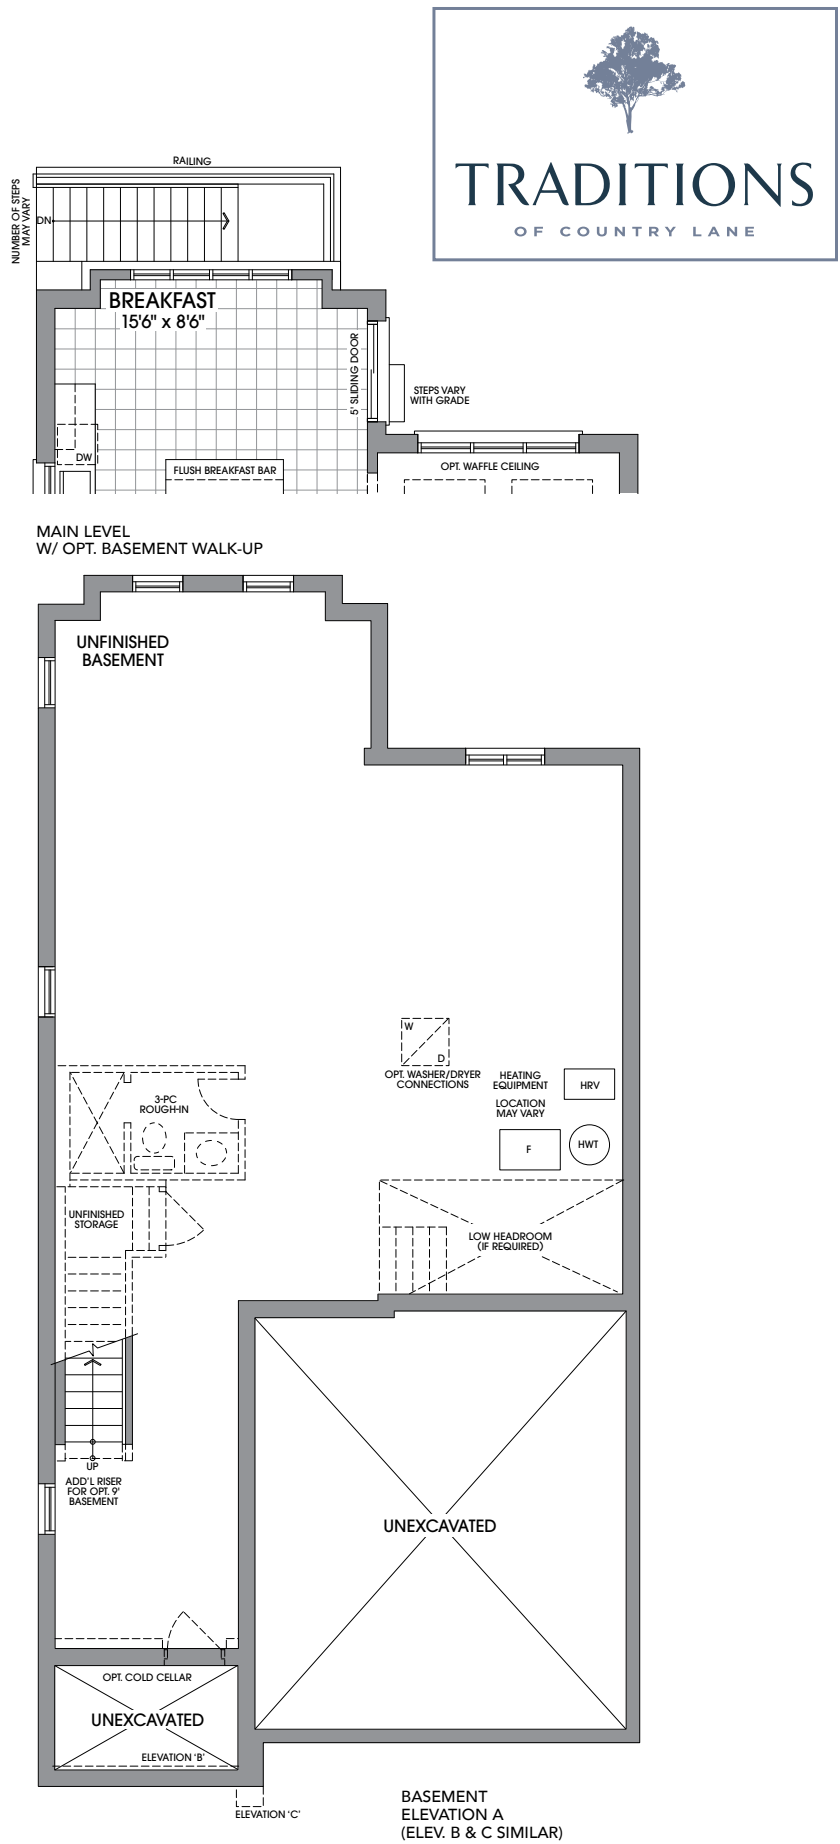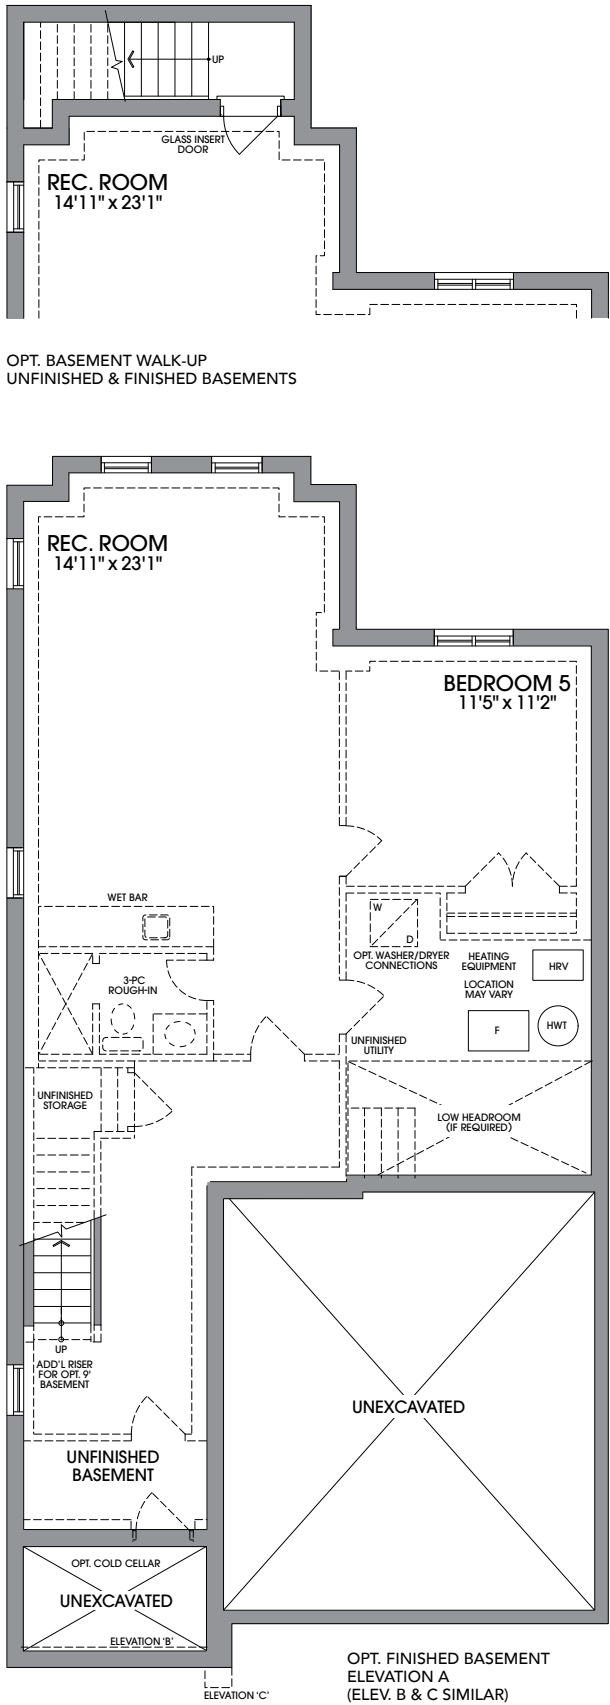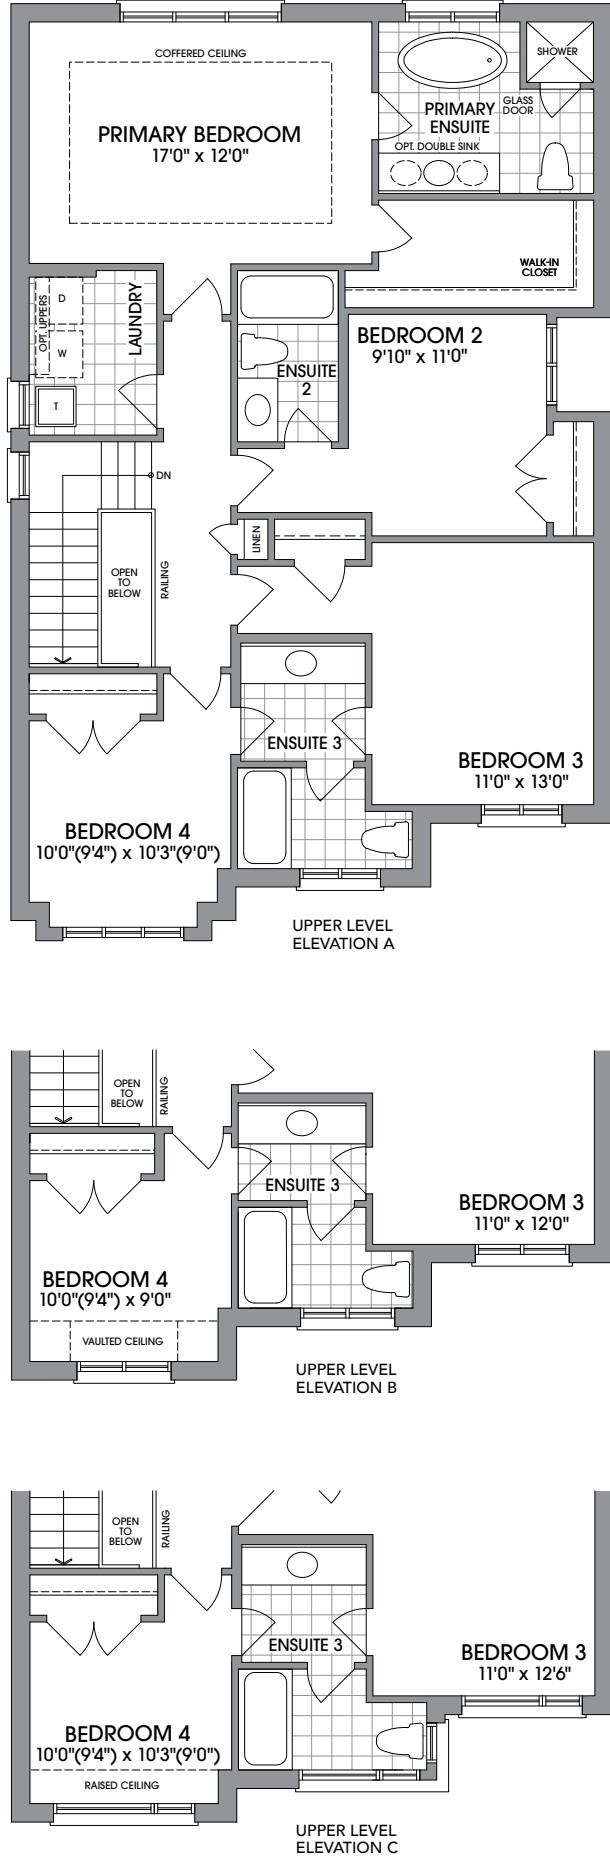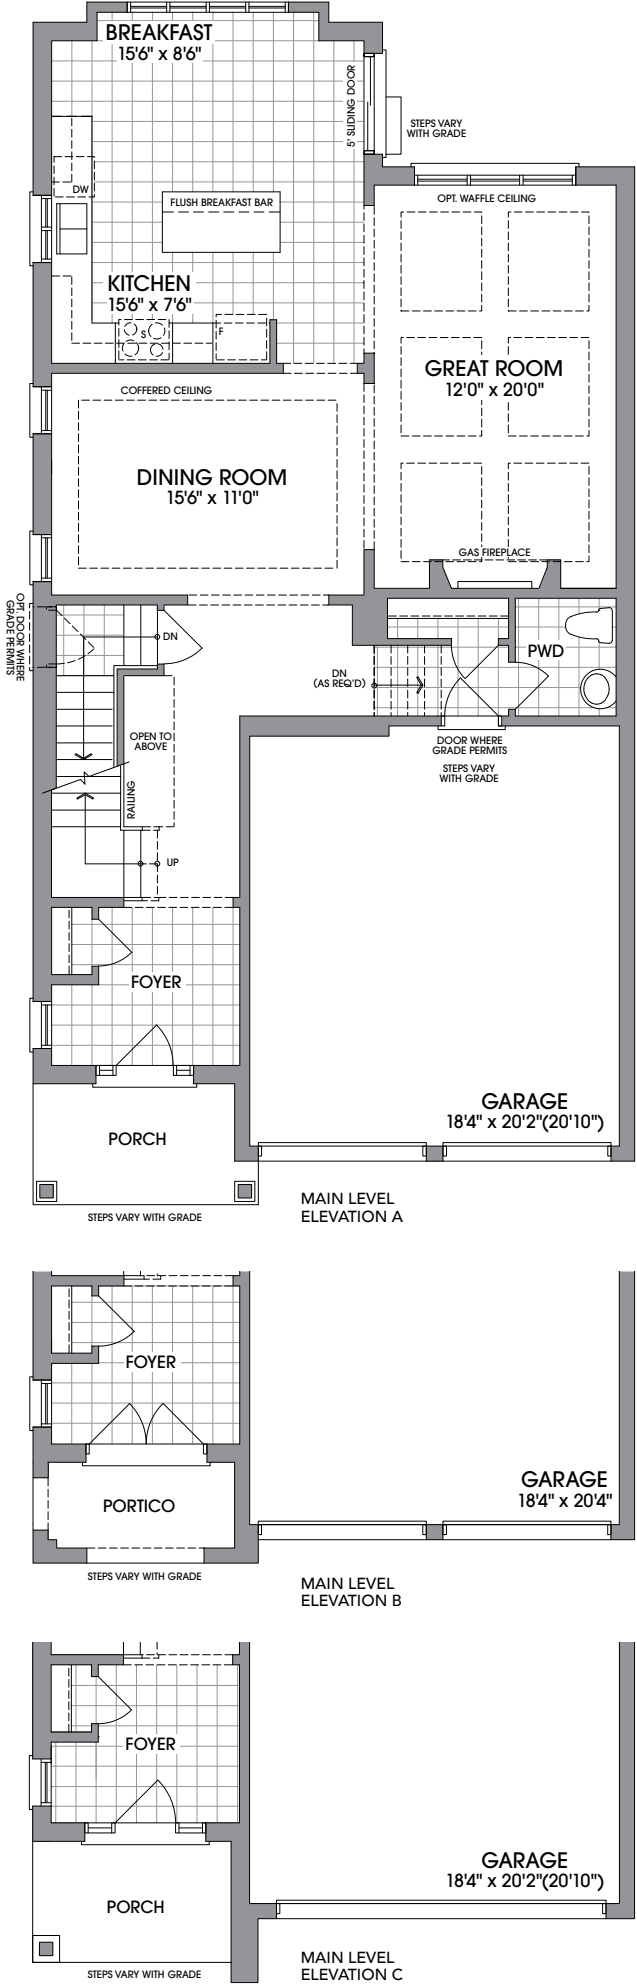

FLOORPLANS & ELEVATIONS ARE FINAL AND NOT SUBJECT TO CUSTOMIZATION AT TIME OF SALE OR THROUGH THE DECOR STUDIO. Floorplans and elevations are not to scale and subject to architectural review/revision including without limitation, the house being constructed with a layout that is the reverse of that set out above. All materials, specifications, details and dimensions, if any, are approximate and subject to change without notice in order to comply with building site conditions and municipal, structural, Vendor and/or architectural requirements. Actual usable floor area may vary from the stated floor area in accordance with the Floor Area Calculations Directive dated February 1, 2021 published by the Housing Construction Regulatory Authority. Location of structural and mechanical elements may vary from what is shown. Bulkheads are not shown on this plan and may be in areas of the Unit as required to provide venting and mechanical systems. Door and window location, type, size, and swing may vary without notice. Homes are sold unfurnished. If applicable, balconies, terraces, and patios, if any, are exclusive use common elements, shown for display purposes only and the location and size are subject to change without notice. E. & O.E. 20240918_IFS

THE RIVERWALK (36-6N)

ELEVATION A



ELEVATION B



THE RIVERWALK (36-6N)



ELEVATION C

THE RIVERWALK

(36-6N)

ELEVATION A
4 BED. – 2,760 SQ FT

ELEVATION B
4 BED. – 2,782 SQ FT

ELEVATION C
4 BED. – 2,768 SQ FT

OPT. FINISHED BASEMENT
893 SQ FT





ELEVATION A




ELEVATION B




ELEVATION C

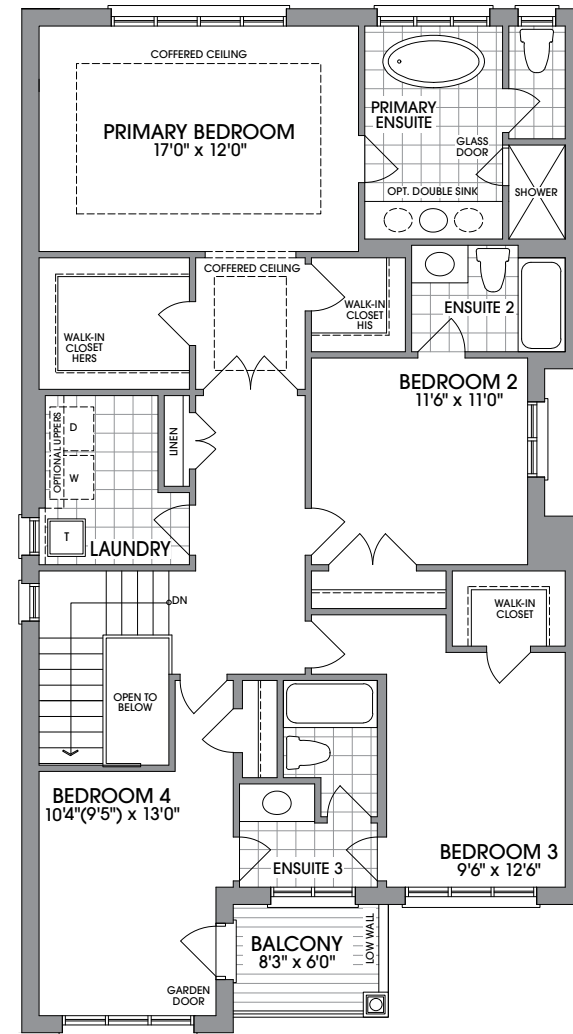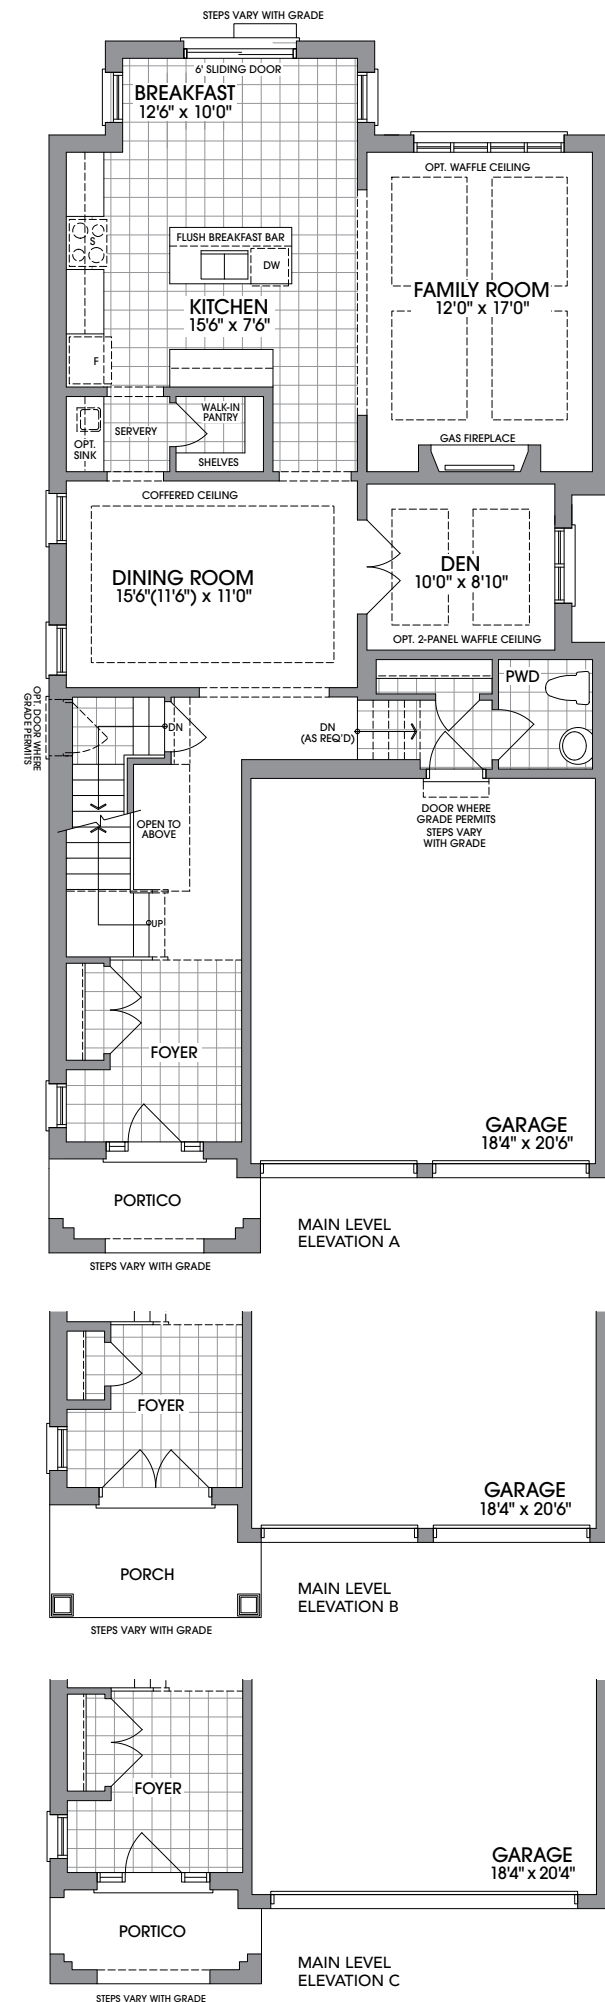


UPPER LEVEL
ELEVATION A

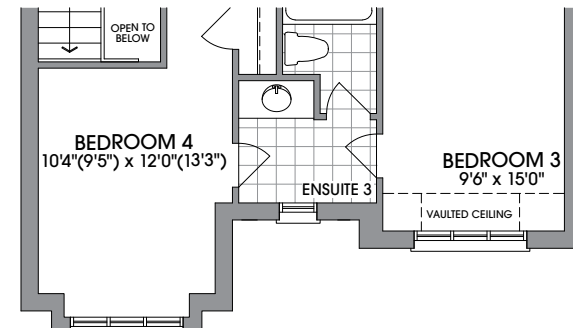


UPPER LEVEL
ELEVATION B

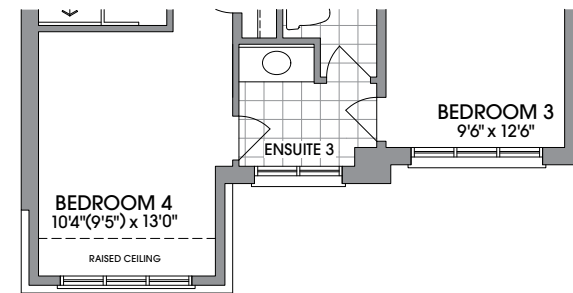


UPPER LEVEL
ELEVATION C

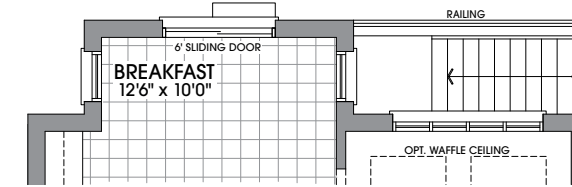


MAIN LEVEL
W/ OPT. BASEMENT WALK-UP

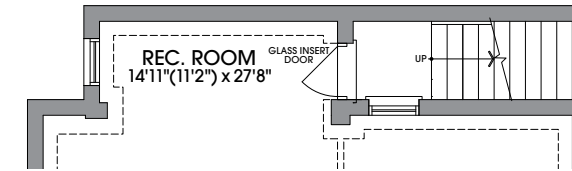


OPT. BASEMENT WALK-UP
UNFINISHED & FINISHED BASEMENTS

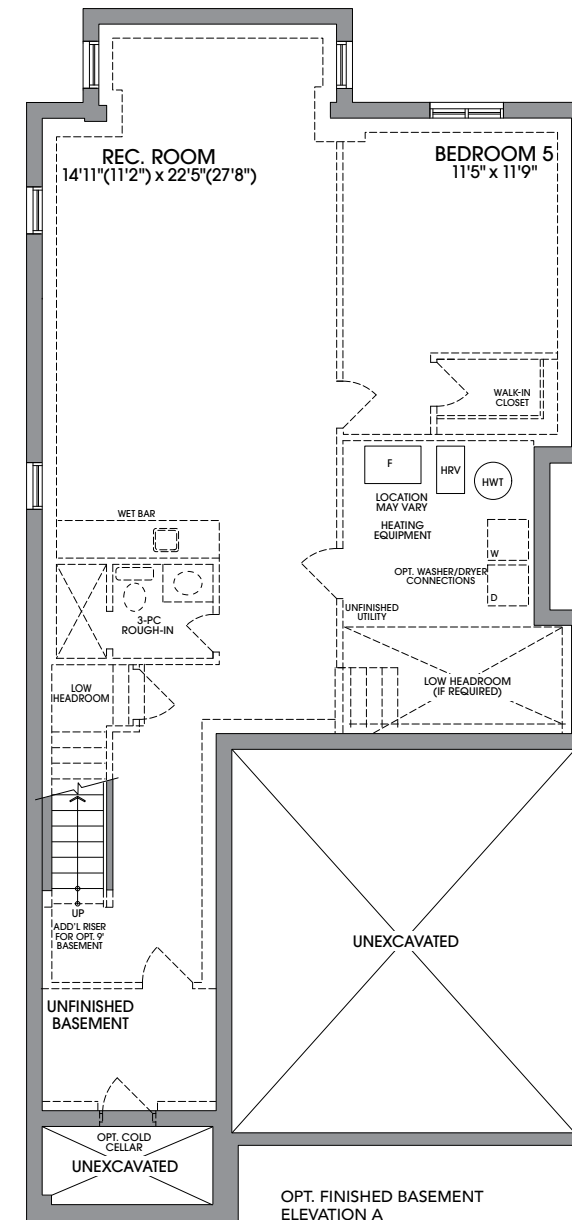


OPT. FINISHED BASEMENT
ELEVATION A

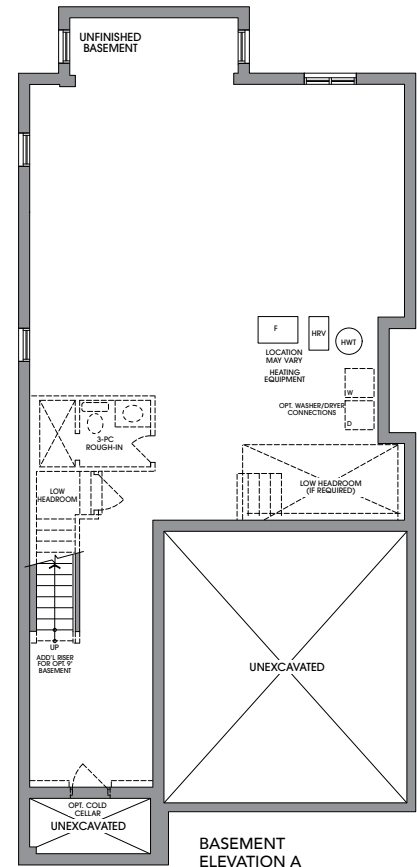

BASEMENT
ELEVATION A

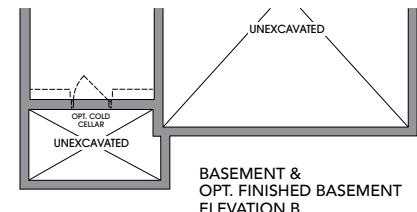

BASEMENT &
OPT. FINISHED BASEMENT
ELEVATION B

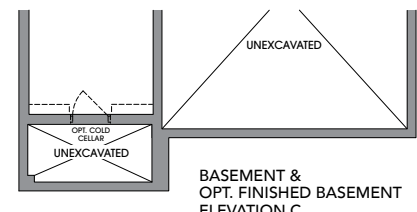

BASEMENT &
OPT. FINISHED BASEMENT
ELEVATION C

FLOORPLANS & ELEVATIONS ARE FINAL AND NOT SUBJECT TO CUSTOMIZATION AT TIME OF SALE OR THROUGH THE DECOR STUDIO. Floorplans and elevations are not to scale and subject to architectural review/revision including without limitation, the house being constructed with a layout that is the reverse of that set out above. All materials, specifications, details and dimensions, if any, are approximate and subject to change without notice in order to comply with building site conditions and municipal, structural, Vendor and/or architectural requirements. Actual usable floor area may vary from the stated floor area in accordance with the Floor Area Calculations Directive dated February 1, 2021 published by the Housing Construction Regulatory Authority. Location of structural and mechanical elements may vary from what is shown. Bulkheads are not shown on this plan and may be in areas of the Unit as required to provide venting and mechanical systems. Door and window location, type, size, and swing may vary without notice. Homes are sold unfurnished. If applicable, balconies, terraces, and patios, if any, are exclusive use common elements, shown for display purposes only and the location and size are subject to change without notice. E. & O.E. 20240918_IFS



THE RIVERBANK (36-8N) CORNER

ELEVATION A



ELEVATION B



THE RIVERBANK (36-8N) CORNER



ELEVATION C

THE
RIVERBANK
(36-8N) CORNER

ELEVATION A
4 BED. – 2,808 SQ FT
ELEVATION B
4 BED. – 2,853 SQ FT
ELEVATION C
4 BED. – 2,877 SQ FT

OPT. FINISHED BASEMENT
950 SQ FT




ELEVATION A




ELEVATION B




ELEVATION C

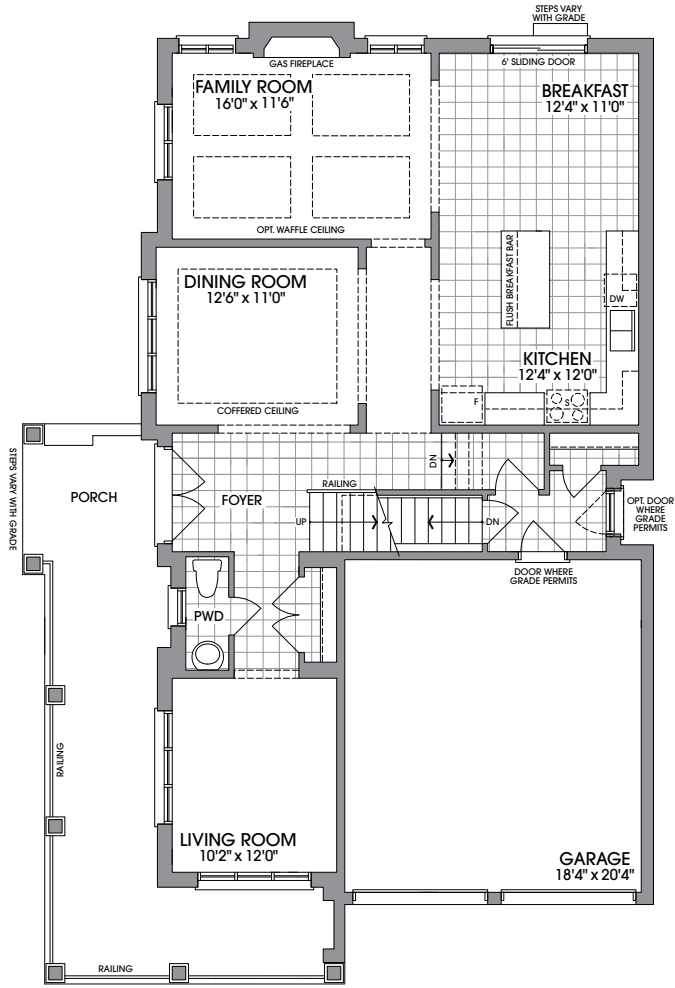


MAIN LEVEL
ELEVATION A

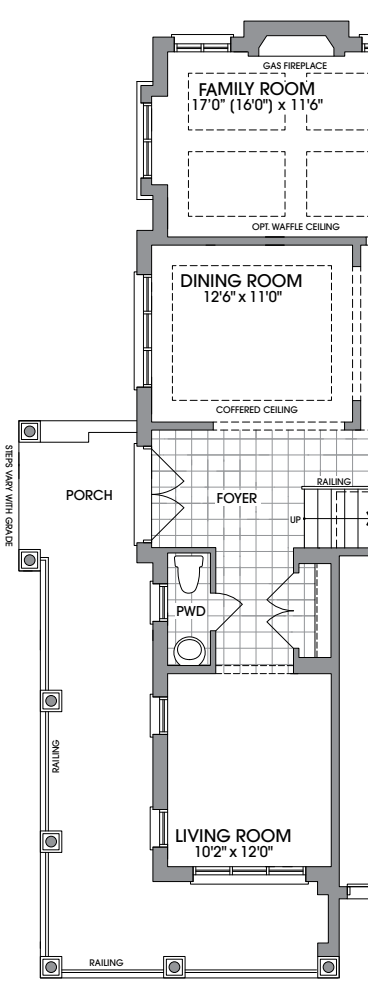


MAIN LEVEL
ELEVATION B

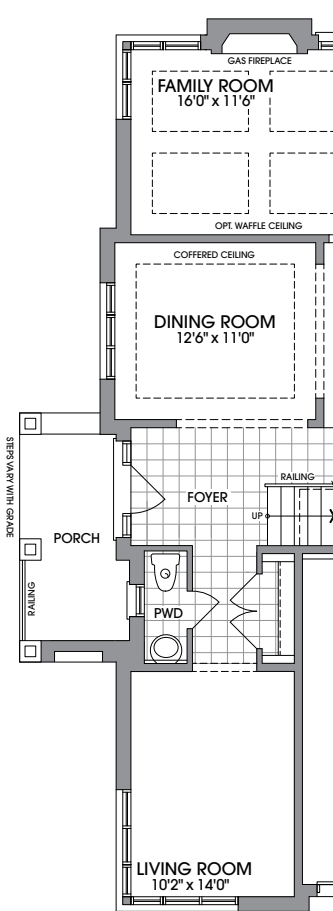


MAIN LEVEL
ELEVATION C

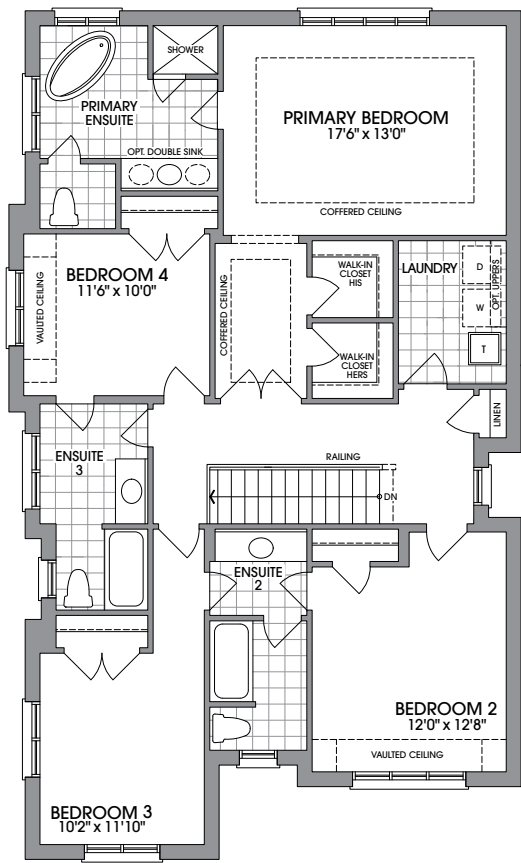


UPPER LEVEL
ELEVATION A

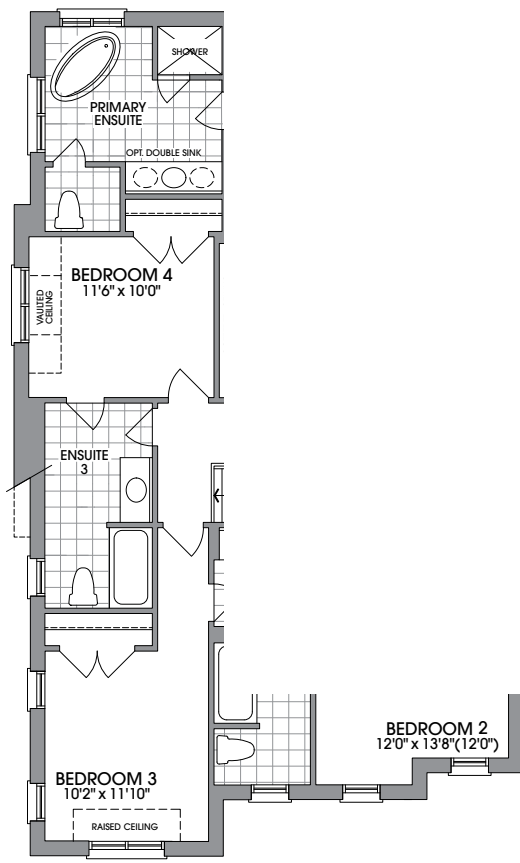


UPPER LEVEL
ELEVATION B

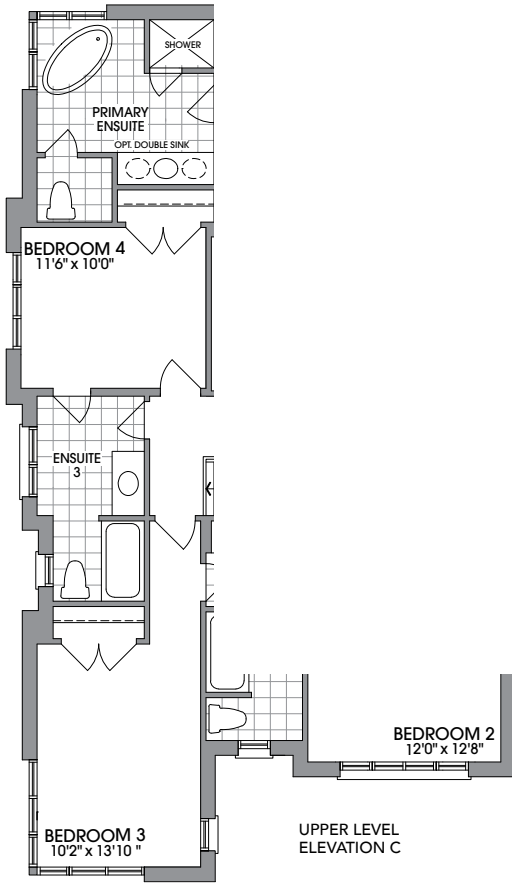


UPPER LEVEL
ELEVATION C

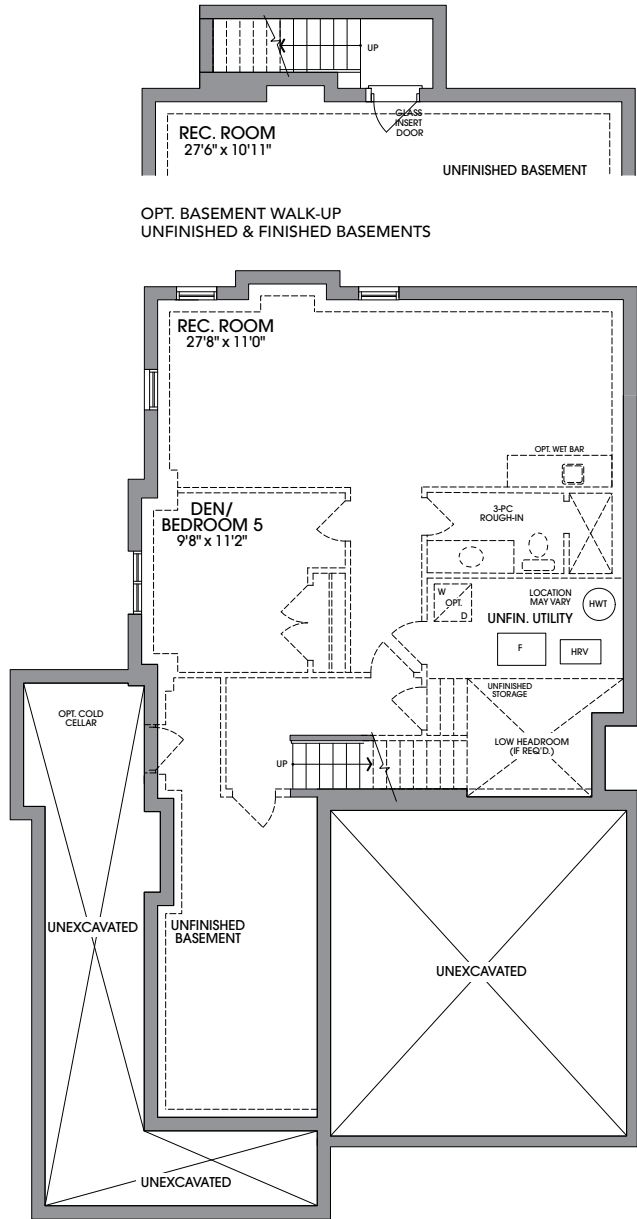


OPT. FINISHED BASEMENT
ELEVATION A

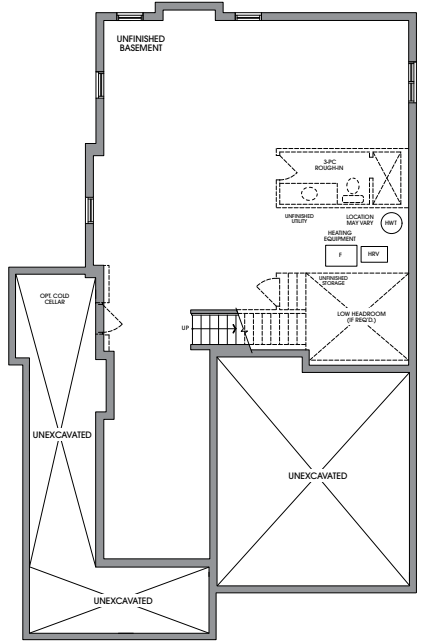

BASEMENT
ELEVATION A

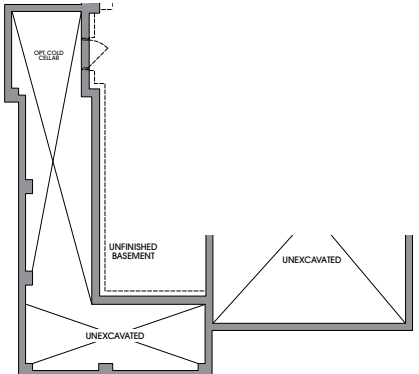

BASEMENT &
OPT. FINISHED BASEMENT
ELEVATION B

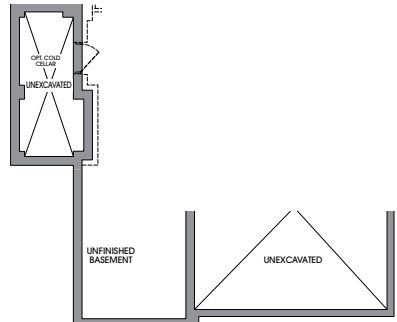

BASEMENT &
OPT. FINISHED BASEMENT
ELEVATION C

FLOORPLANS & ELEVATIONS ARE FINAL AND NOT SUBJECT TO CUSTOMIZATION AT TIME OF SALE OR THROUGH THE DECOR STUDIO. Floorplans and elevations are not to scale and subject to architectural review/revision including without limitation, the house being constructed with a layout that is the reverse of that set out above. All materials, specifications, details and dimensions, if any, are approximate and subject to change without notice in order to comply with building site conditions and municipal, structural, Vendor and/or architectural requirements. Actual usable floor area may vary from the stated floor area in accordance with the Floor Area Calculations Directive dated February 1, 2021 published by the Housing Construction Regulatory Authority. Location of structural and mechanical elements may vary from what is shown. Bulkheads are not shown on this plan and may be in areas of the Unit as required to provide venting and mechanical systems. Door and window location, type, size, and swing may vary without notice. Homes are sold unfurnished. If applicable, balconies, terraces, and patios, if any, are exclusive use common elements, shown for display purposes only and the location and size are subject to change without notice. E. & O.E. 20240918_IFS

